



LOWER FLOOR PLAN  
 SCALE: 1/4" = 1'-0"

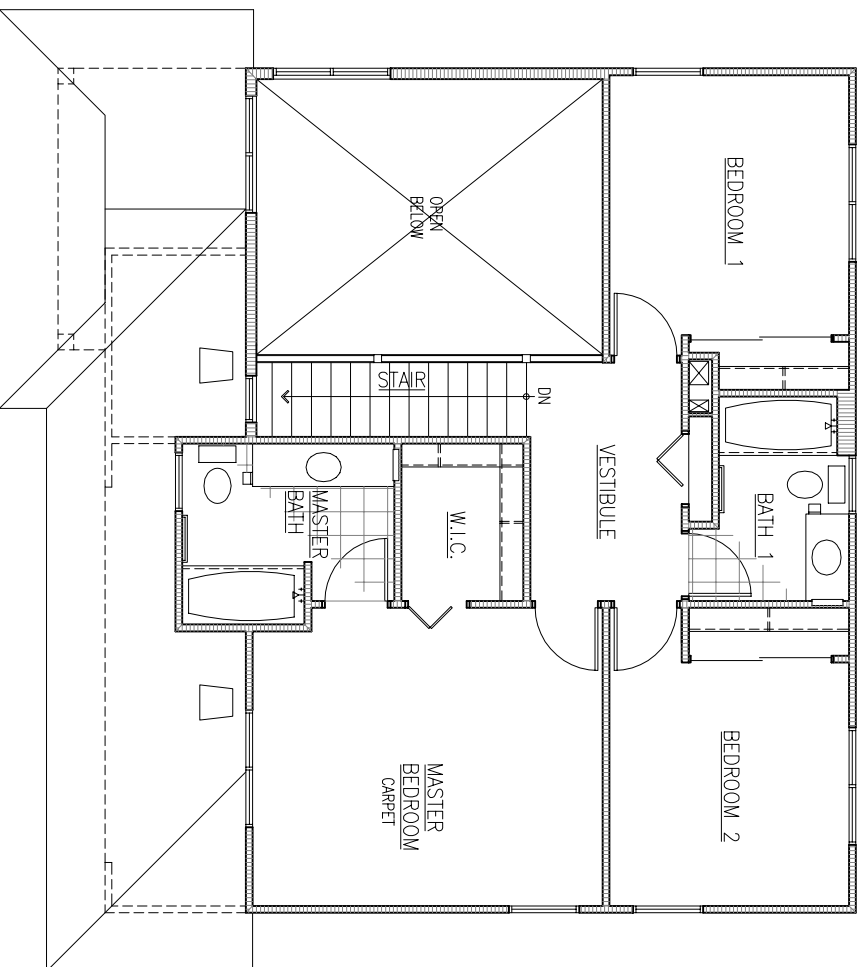

UPPER FLOOR PLAN  
 SCALE: 1/4" = 1'-0"

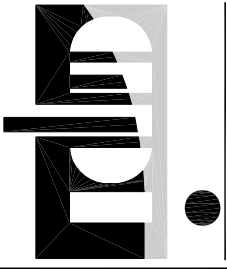

ARCHITECTS PACIFIC, INC.  
 938-C Kapihulu Avenue  
 Honolulu, Hawaii 96816  
 Telephone: (808) 737-8873  
 Fax: (808) 735-8863  
 Email: AP1@ArchitectsPacific.com

4/30/2006  
 SIGNATURE: EXPIRATION DATE OF THE LICENSE  
 THIS WORK WAS PREPARED BY ME  
 OR UNDER MY SUPERVISION AND  
 CONSTRUCTION OF THIS PROJECT  
 WILL BE UNDER MY OBSERVATION.

Revisions


KEOLA O POKAI BAY  
 LEIHOKU STREET  
 TMK: 8 - 6 - 001 : 004  
 WAIANAE, HAWAII 96792

MODEL B  
 LOWER & UPPER FLOOR PLANS  
 WALL LEGEND

Date: NOV. 1, 2005  
 Designed by: CM  
 Drawn by: DM  
 Project No:  
 Drawing No:

BA-1