



LOWER FLOOR PLAN
 SCALE: 1/4" = 1'-0"

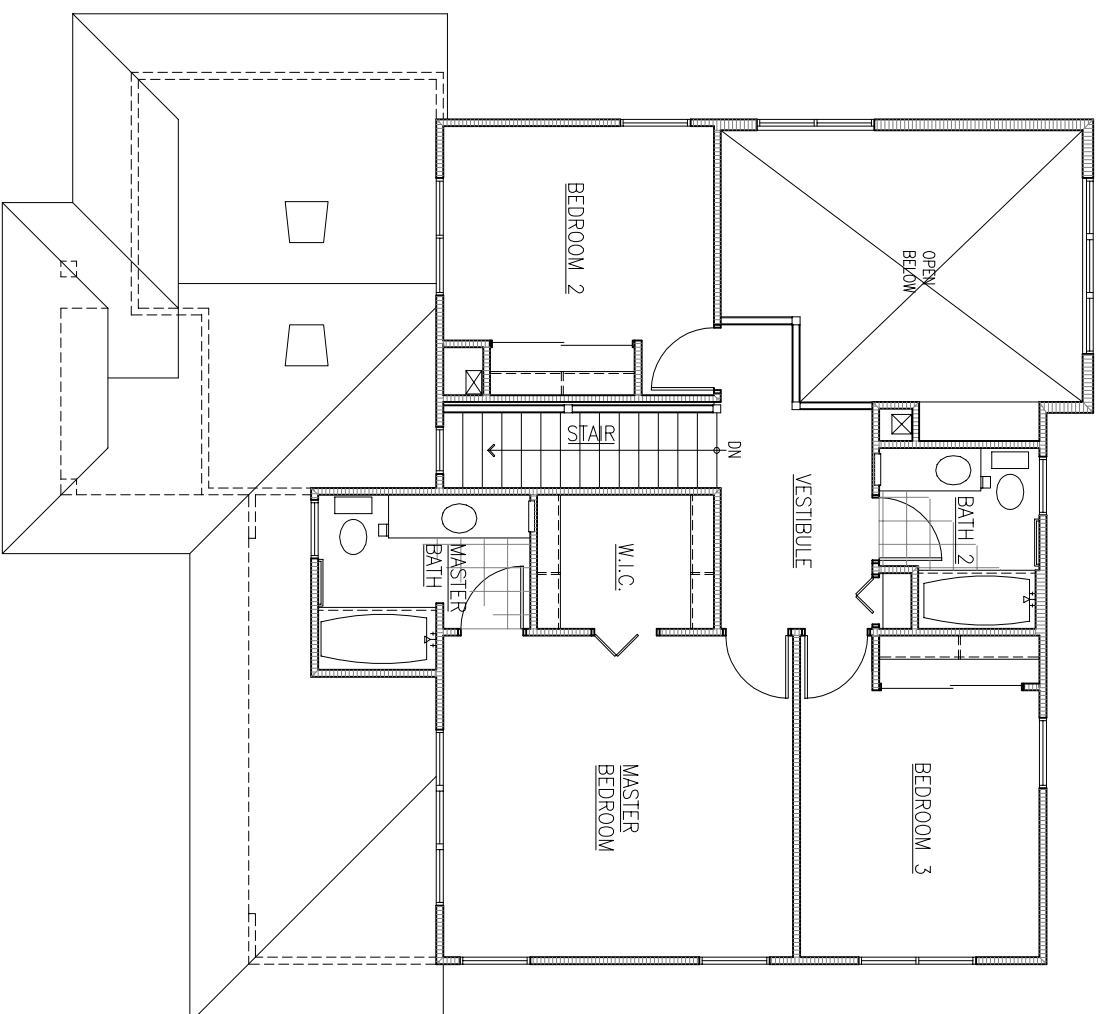


UPPER FLOOR PLAN
 SCALE: 1/4" = 1'-0"

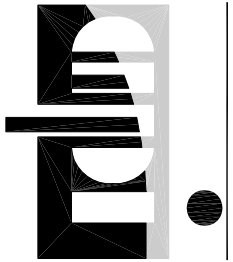

ARCHITECTS PACIFIC, INC.
 938-C Kapihulu Avenue
 Honolulu, Hawaii 96816
 Telephone: (808) 737-8873
 Fax: (808) 735-8863
 Email: AP1@ArchitectsPacific.com

4/30/2006
 SIGNATURE: EXPIRATION DATE OF THE LICENSE
 THIS WORK WAS PREPARED BY ME
 OR UNDER MY SUPERVISION AND
 CONSTRUCTION OF THIS PROJECT
 WILL BE UNDER MY OBSERVATION.

Revisions

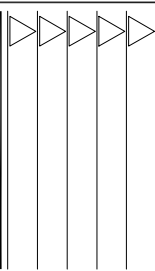

KEOLA O POKAI BAY

LEIHOKU STREET

TMK: 8 - 6 - 001 : 004
 WAIANAE, HAWAII 96792

MODEL C
 LOWER & UPPER FLOOR PLANS
 WALL LEGEND

Date: NOV. 1, 2005
 Designed by: CM
 Drawn by: DM
 Project No:
 Drawing No:

CA-1